

301 Building
301 Arthur Godfrey Road
Miami Beach, Florida 33140

OWNER:
Cabi 301 Commercial LLP.
1950 West Country Club Drive Suite 900
Aventura, Florida 33180
305.466.1810 tel
305.466.1877 fax

ARCHITECT:
Dynamica Group, LLC.
1101 Brickell Avenue, Suite 1401
Miami, Florida 33131
305.907.9938 tel
305.907.9938 fax
dynamicagrp.com
Certificate of Authorization #A42001411

BOA Consultant:
**Measure Masters Floor Planning
& Blueprint Services, Inc.**
2521 NE 35th Street
Lighthouse Point, Florida 33064
954.786.2800 tel
954.786.2800 fax

This work product has been prepared by Measure Masters Floor Planning and Blueprint Services, Inc. ("Measure Masters") for the sole benefit of the Client. No third party may rely on this work product without the receipt of a release letter from Measure Masters Floor Planning and Blueprint Services, Inc. ("Measure Masters") dated and captioned as above. This work product is provided as is, without any warranty, and shall be deemed to be the property of Measure Masters Floor Planning and Blueprint Services, Inc.

Measure Masters Floor Planning and Blueprint Services, Inc. and Dynamica Group, LLC. shall not be liable for any errors, omissions or inaccuracies that may result from such information.

AREA LEGEND (PER BOA STANDARDS):

- GRASS FLOOR AREA:
- NET SEizable AREA:
- BUILDING COMMON AREA:
- VERTICAL PENETRATIONS:



DATE: 10.26.07


SHEET INDEX

LEVEL 1
SUITE 100 FLOOR PLAN
WITH DIMENSIONS

SCALE: 1/16" = 1'-0"

SHEET NO.

A2.01

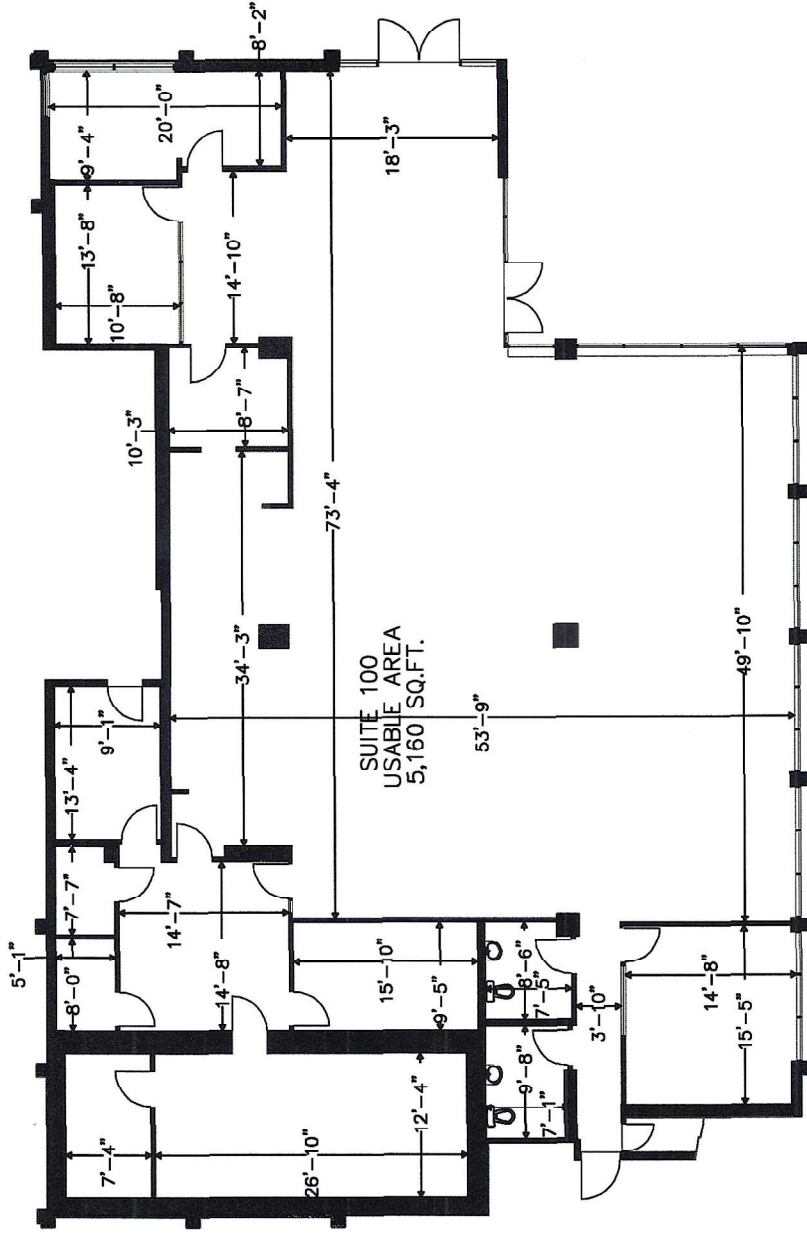

NOTE: IF SHEET IS NOT 8.5"X11", IT HAS BEEN REDUCED OR ENLARGED, USE GRAPHIC SCALE.

© 2007 Dynamica Group, LLC.

301 Building
301 Arthur Godfrey Road
Miami Beach, Florida 33140

OWNER:

Cabi 301 Commercial LLP.
1950 West County Old Drive, Suite 300
Aventura, Florida 33180
305.466.1910tel
305.466.1877fax

ARCHITECT:

Dynamica Group, LLC.
1101 Brickell Avenue, Suite 401
Miami, Florida 33131
305.397.8838tel
305.397.1208 fax
dynamicagrp.com

Certificate of Authorization #A3201418

BCMA Consultant:

**Measure Masters Floor Planning
& Blueprint Services, Inc.**

2521 NE 38th Street
Fort Lauderdale, Florida 33304
800.709.3332 tel
954.786.2800 fax

This work product has been prepared by Measure Masters Floor Planning and Blueprint Services, Inc. pursuant to a contract with Dynamica Group, LLC and the Client for the sole benefit of and use by the Client. No third party may rely on this work product without the express written consent of Measure Masters Floor Planning and Blueprint Services, Inc. This work product or portions thereof released upon existing conditions as of October 4, 2007 and has been independently verified by Measure Masters Floor Planning and Blueprint Services, Inc. Measure Masters Floor Planning and Blueprint Services, Inc. and Dynamica Group, LLC, shall not be liable for any errors, omissions or inaccuracies that may result from such information.

AREA LEGEND (PER BCMA STANDARDS):

GRASS FLOOR AREA:	
NET SELLABLE AREA:	
BUILDING COMMON AREA:	
VERTICAL PENETRATIONS:	



DATE: 10.26.07


SHEET INDEX

LEVEL 3 FLOOR PLAN

SCALE: 1/16" = 1'-0"

SHEET NO.

A1.03

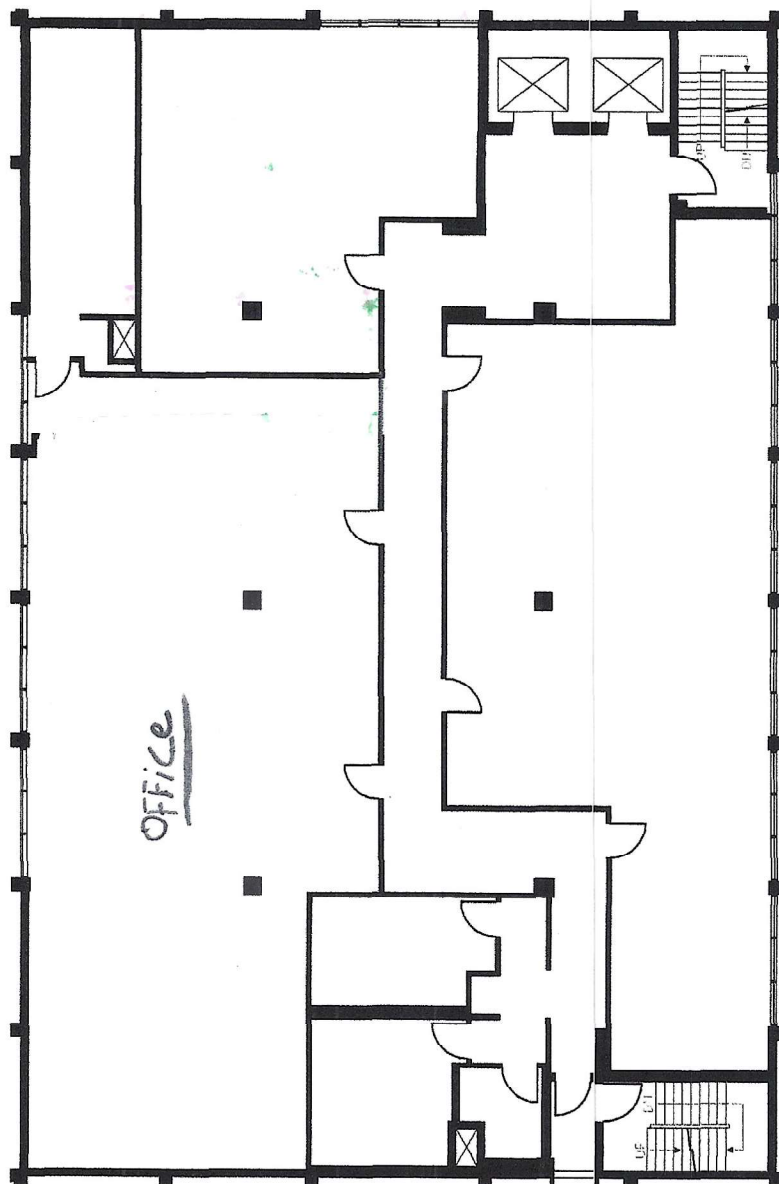

NOTE: IF SHEET IS NOT 8.5"X11", IT HAS BEEN REDUCED OR ENLARGED, USE GRAPHIC SCALE.

301 Building
301 Arthur Godfrey Road
Miami Beach, Florida 33140

OWNER:

Cabi 301 Commercial LLP.
19950 West Country Club Drive, Suite 900
Aventura, Florida 33180
305.465.1810 tel
305.465.1877 fax

ARCHITECT:

Dynamica Group, LLC.
1161 Brickell Avenue, Suite 1401
Miami, Florida 33131
305.371.1206 tel
305.371.1208 fax
dynamicagrp.com

Certificate of Authorization #AL2001418

BCMA Consultant:

**Measure Masters Floor Planning
& Blueprint Services, Inc.**
2521 NE 38th Street
Suite 200, Fort Lauderdale, Florida 33304
954.785.3332 tel
954.785.2600 fax

This work product has been prepared by Measure Masters Floor Planning and Blueprint Services, Inc. pursuant to a contract with Dynamica Group, LLC and the Client for the sole benefit of and use by the Client. No third party may rely on this work product without the express written consent of Measure Masters Floor Planning and Blueprint Services, Inc. This work product or portions thereof relies upon existing conditions as of October 4, 2007 that have been independently verified by Measure Masters Floor Planning and Blueprint Services, Inc. Measure Masters Floor Planning and Blueprint Services, Inc. and Dynamica Group, LLC shall not be liable for any errors, omissions or inaccuracies that may result from such information.

AREAS LEGEND (PER BCMA STANDARDS):

- GROSS FLOOR AREA
- NET SELLABLE AREA
- BUILDING COMMON AREA
- VERTICAL PENETRATIONS



DATE: 10.26.07


SHEET INDEX

LEVEL 4 FLOOR PLAN

SCALE: 1/16" = 1'-0"


SHEET NO.

A1.04

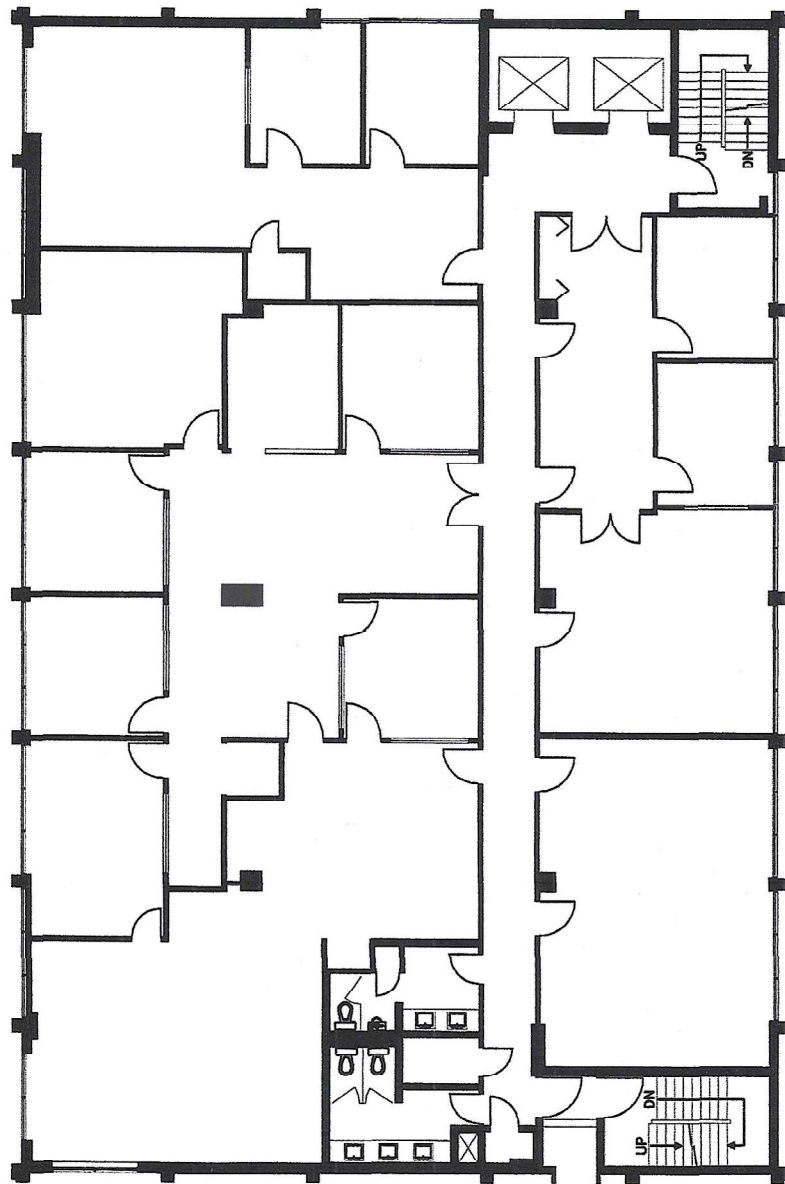

NOTE: IF SHEET IS NOT 8.5"X11", IT HAS BEEN REDUCED OR ENLARGED, USE GRAPHIC SCALE.

APPROVED
CJYPA

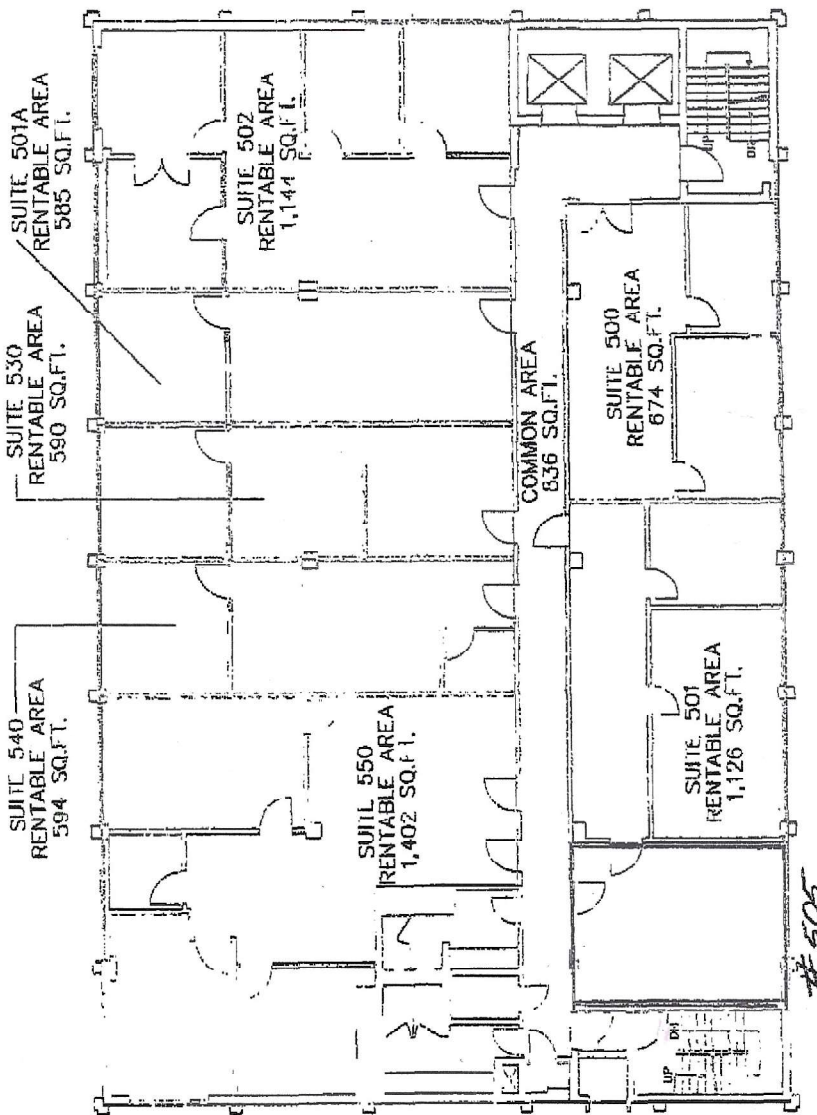

1726

505

1726