



New Office Building for
Lake After Hours
September 1, 2011

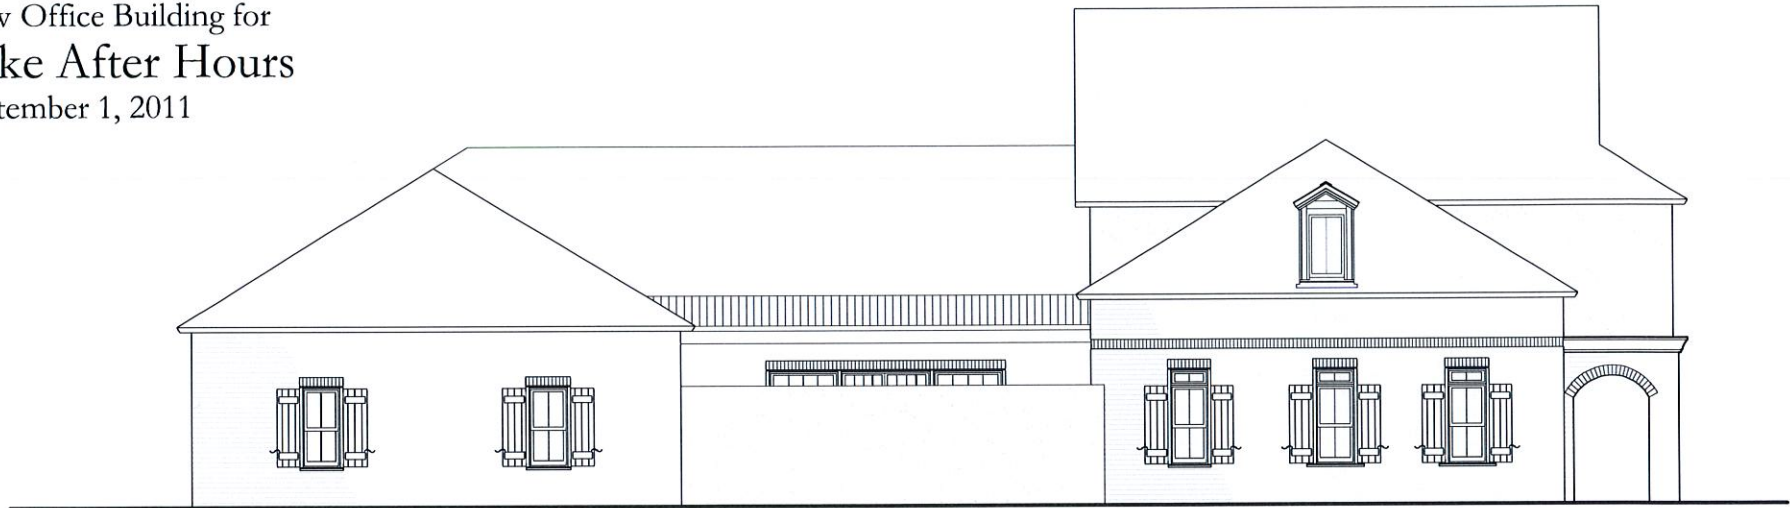


Preliminary Side Elevation
Scale: 1/8" = 1'-0"

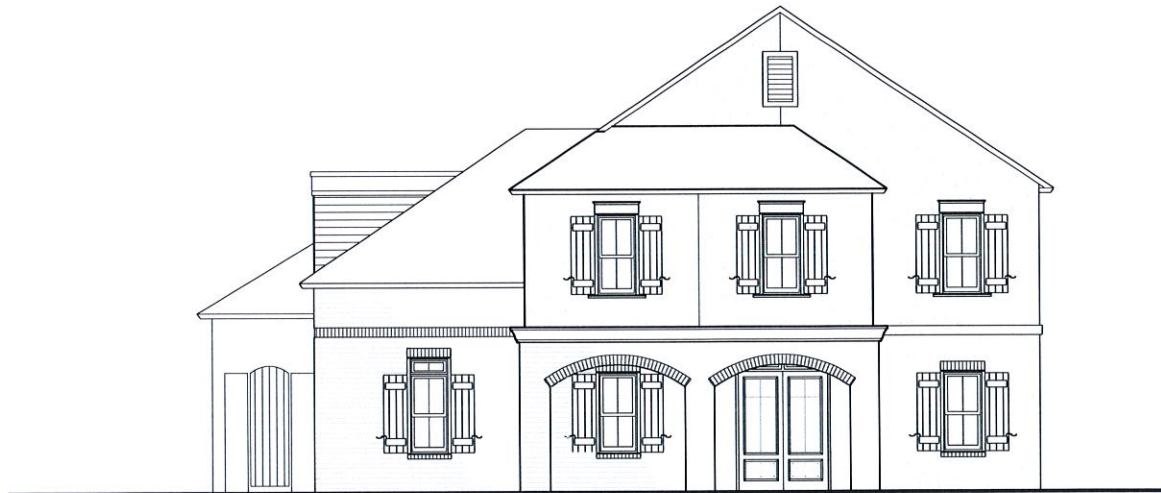

Preliminary Front Elevation
Scale: 1/8" = 1'-0"

New Office Building for
Lake After Hours
 September 1, 2011

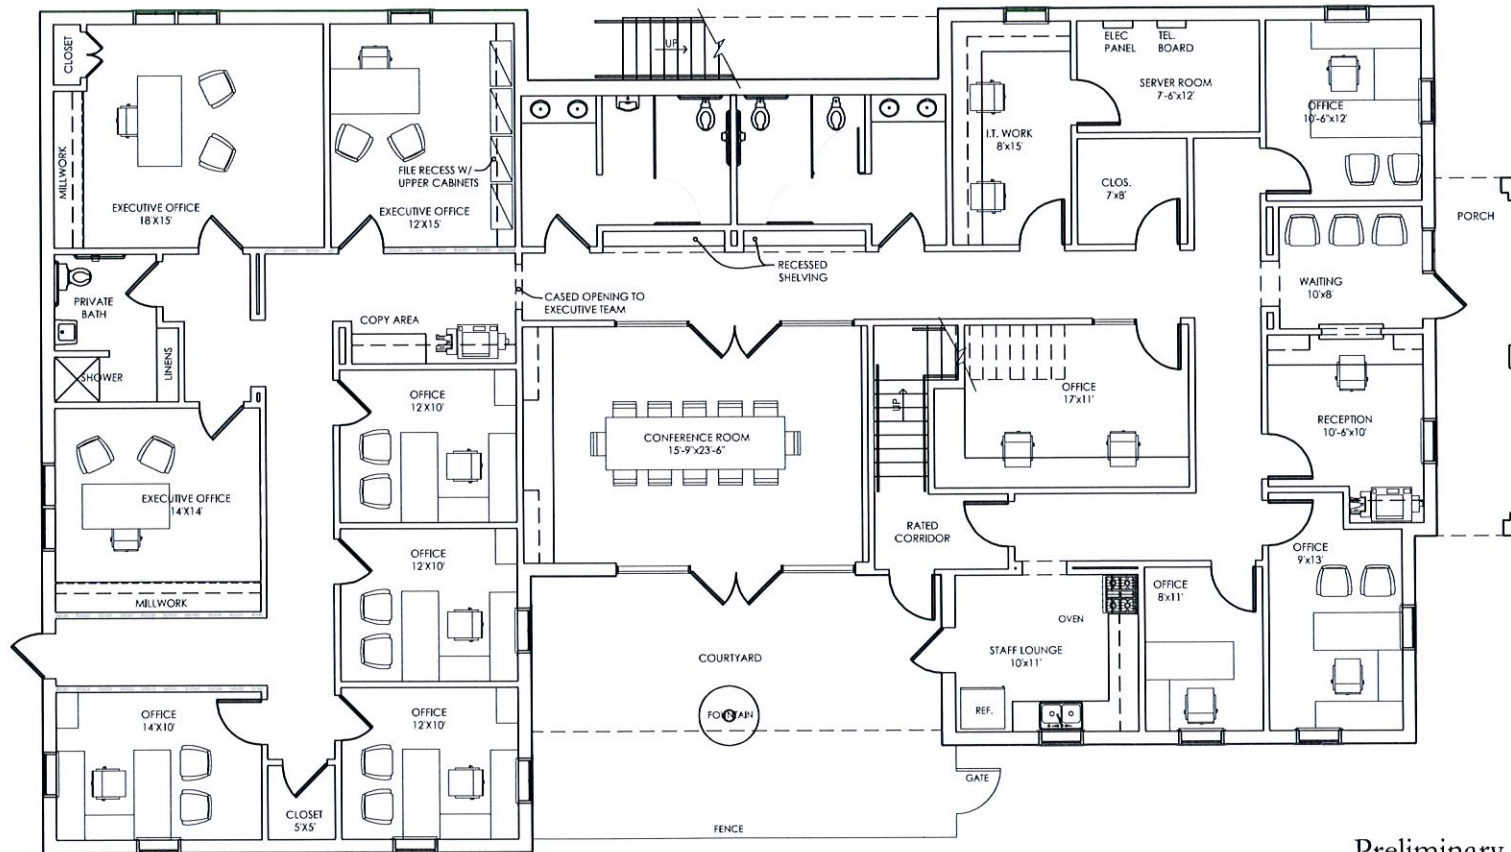

Preliminary First Floor Plan
 Scale: 1/8" = 1'-0"

4376 sq. ft.	(1st flr. - conditioned)
1391 sq. ft.	(2nd flr. - conditioned)
5767 sq. ft.	(total)

New Office Building for
Lake After Hours
September 1, 2011

